


RIVER CAMPUS SUMMER 2024 PROJECT WORK

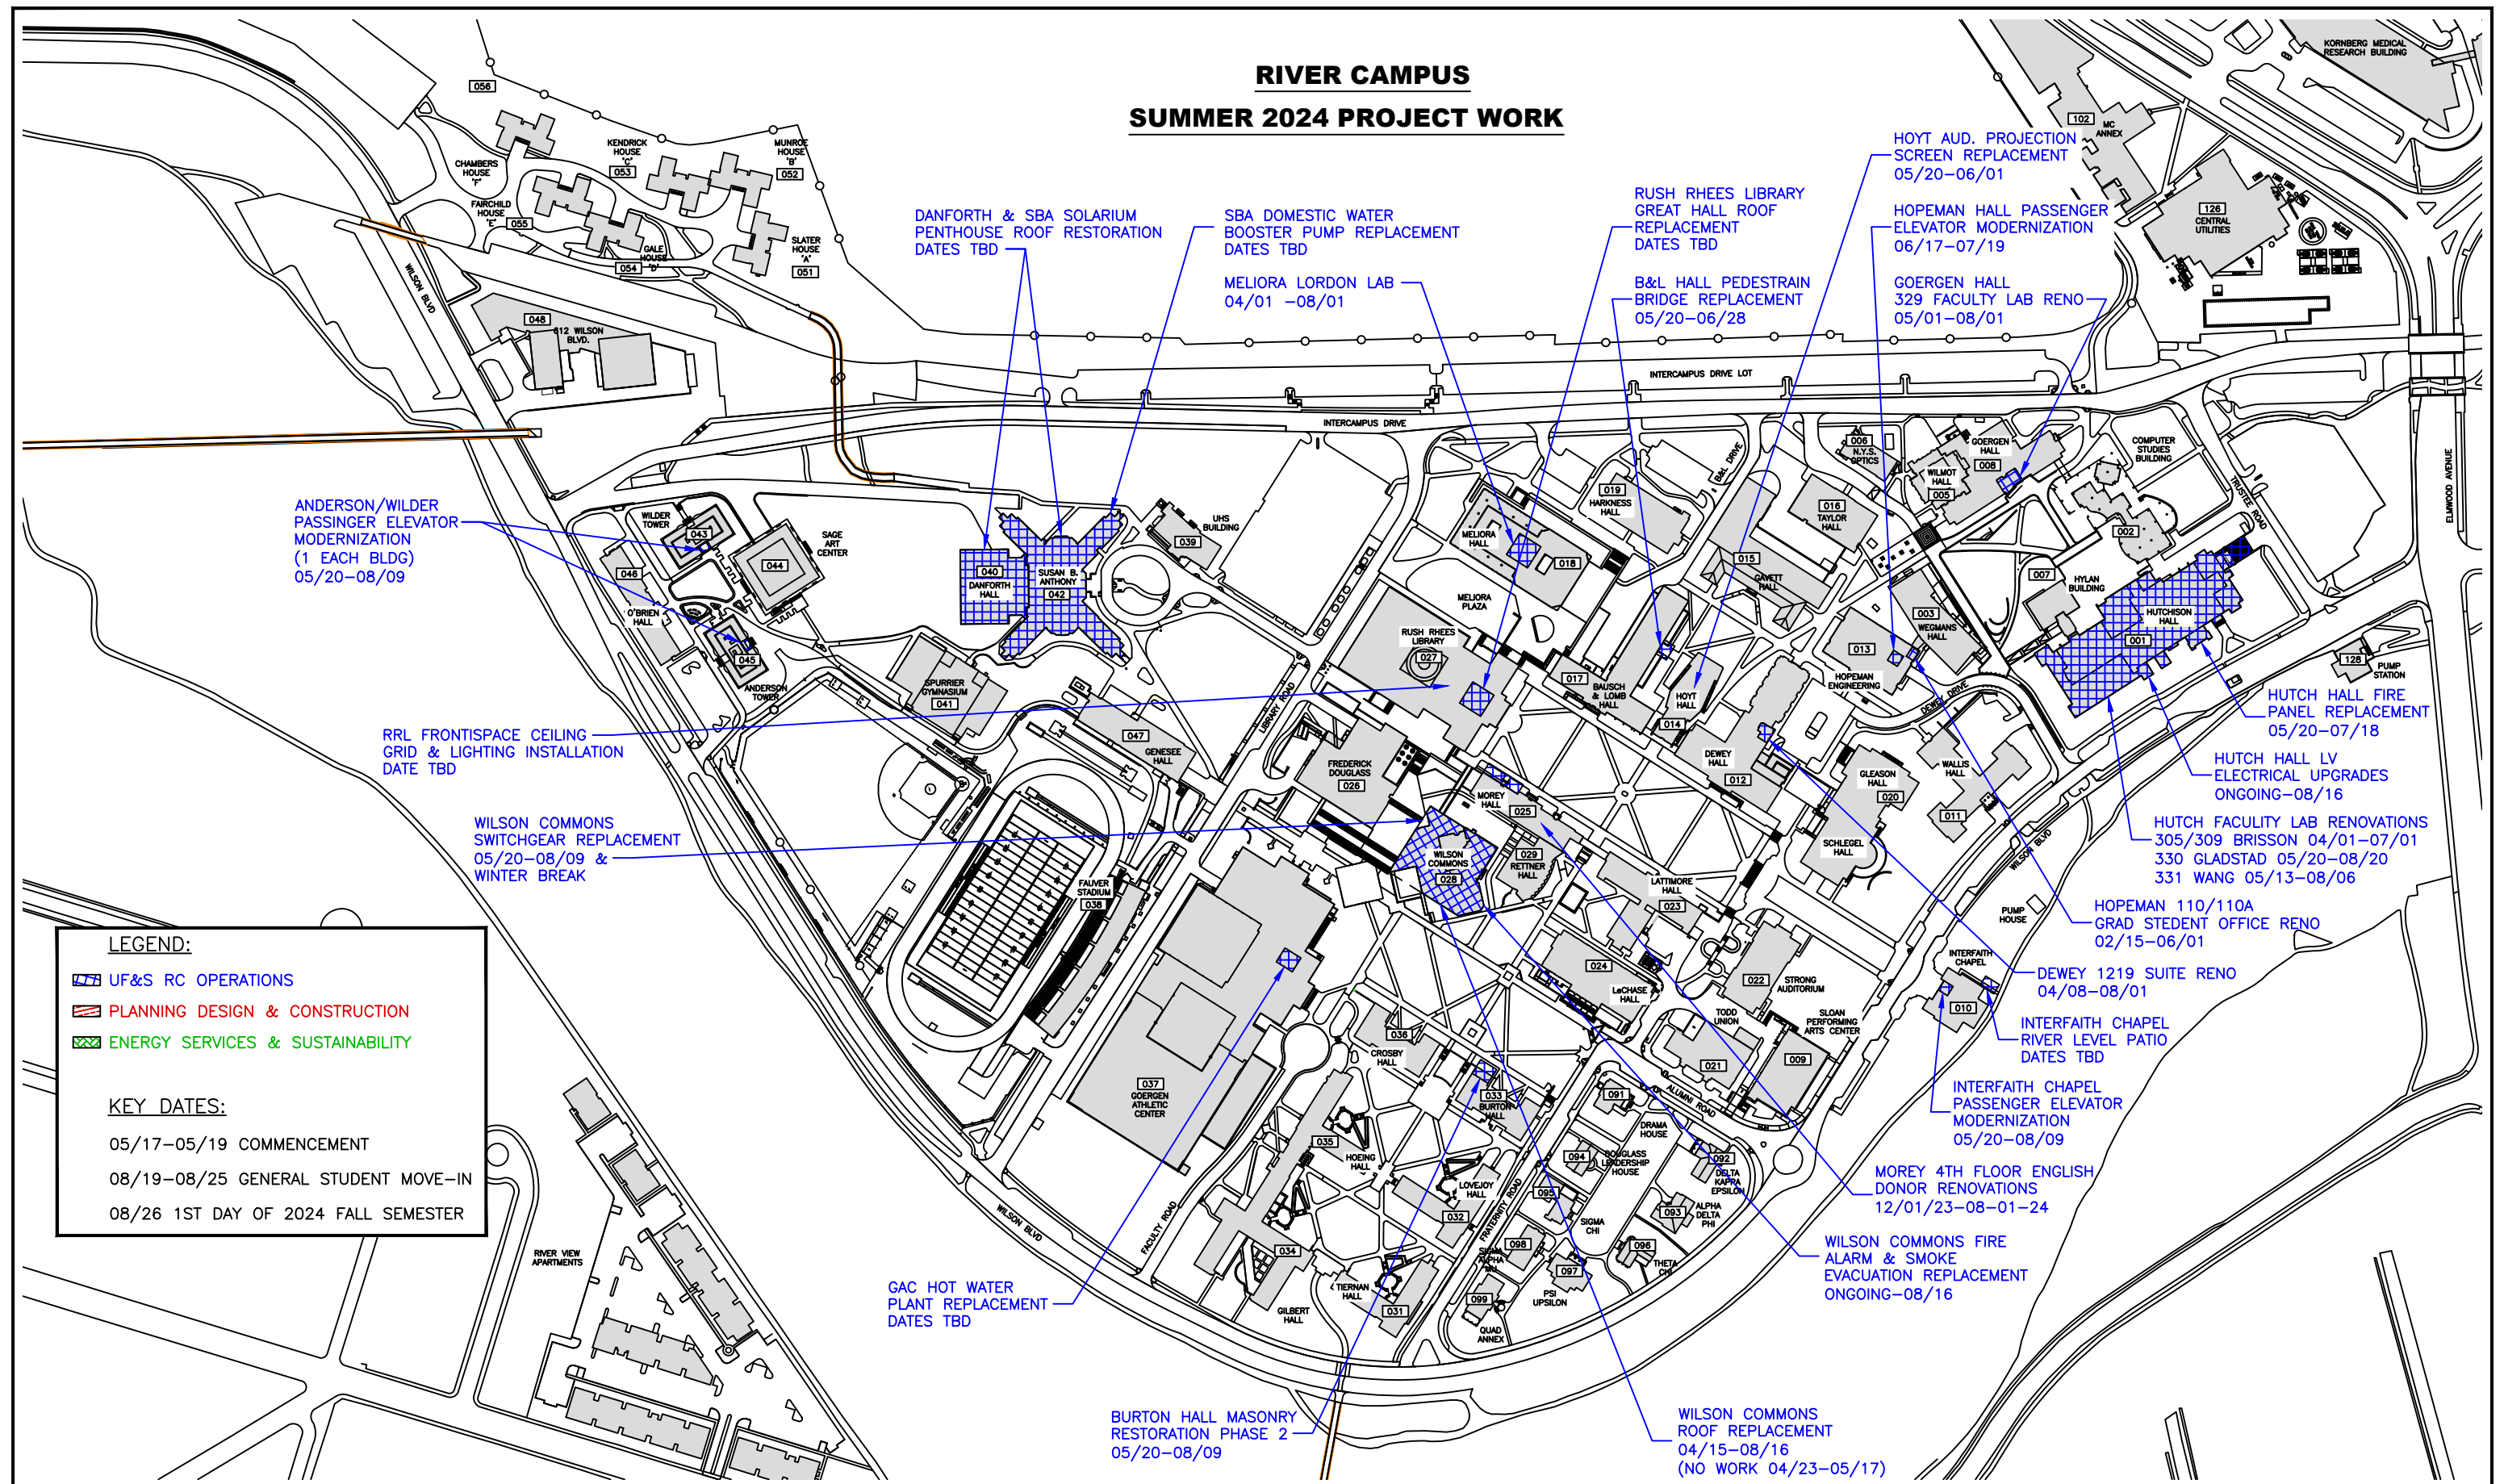

LEGEND:

- UF&S RC OPERATIONS
- PLANNING DESIGN & CONSTRUCTION
- ENERGY SERVICES & SUSTAINABILITY

KEY DATES:

- 05/17-05/19 COMMENCEMENT
- 08/19-08/25 GENERAL STUDENT MOVE-IN
- 08/26 1ST DAY OF 2024 FALL SEMESTER

UNIVERSITY of ROCHESTER	DRAWN OR REVISED BY: KEVIN KEHOE	DRAWING NAME: RIVER CAMPUS SITE 2024 PROJECTS	BUILDING NAME: AS NOTED	DRAWING LOCATION: H:\WORKING PLANS\SITE\AUTOCAD BASE SITE DRAWINGS\ RIVER CAMPUS SITE PLANS\RC 2024 SUMMER PROJECTS
	DATE DRAWN OR REVISED: 06-13-24	DRAWING SCALE: NOT TO SCALE	BUILDING NUMBER: AS NOTED	PLANNING AND PROJECT MANAGEMENT