
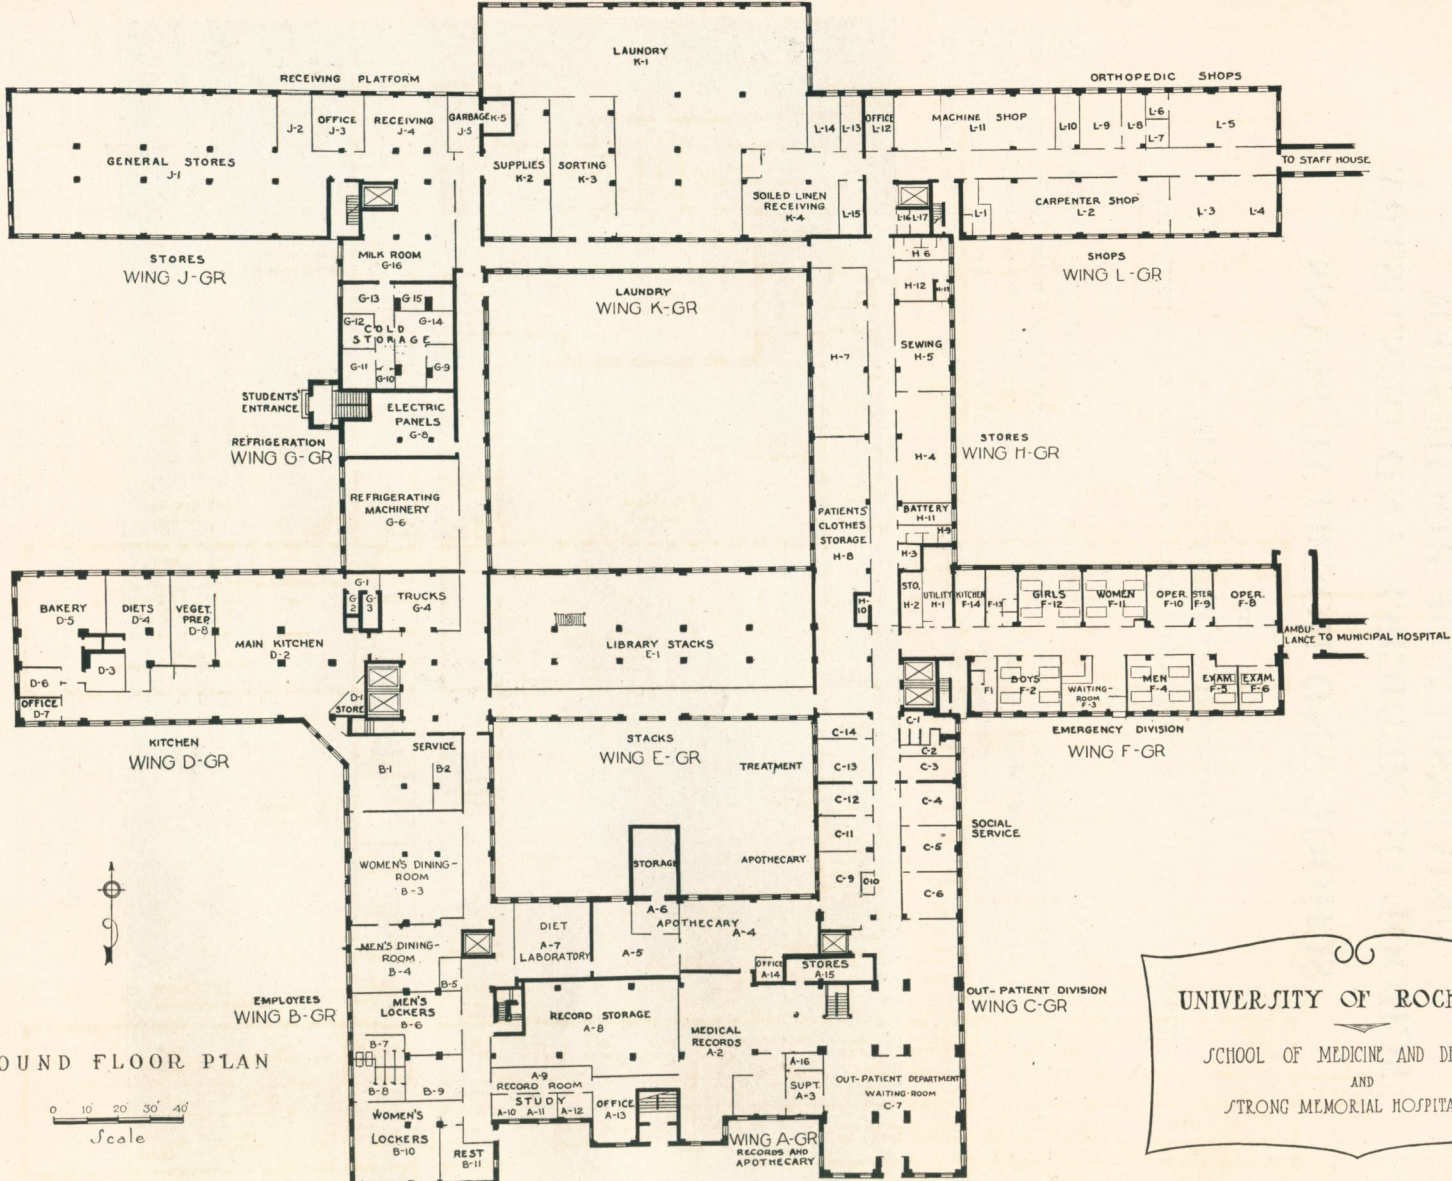


GROUND FLOOR PLAN

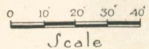

UNIVERSITY OF ROCHESTER
 SCHOOL OF MEDICINE AND DENTISTRY
 AND
 STRONG MEMORIAL HOSPITAL