



Fig. 157. Plan of First Floor

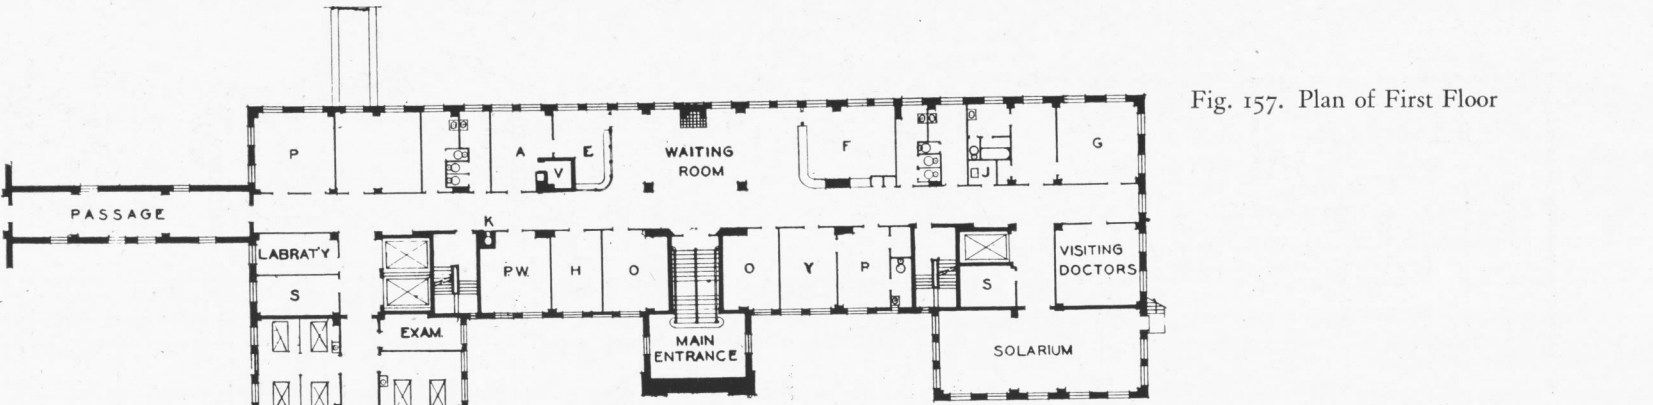

- LEGEND
- A ACCOUNTANT
 - C CLOTHES CHUTE
 - B BLANKET WARMER
 - F INFORMATION
 - G DIRECTORS ROOM
 - H ADMITTING
 - J JANITOR
 - O RECEPTION
 - P SUPERINTENDENT
 - S STORAGE
 - V VAULT
 - Y SECRETARY
 - K INCINERATOR
 - E CASHIER
 - PW PATIENTS WAITING
 - N NURSES STATION

ROCHESTER MUNICIPAL HOSPITAL
 Rochester, N. Y.
 Gordon & Kaelber,
 Architects

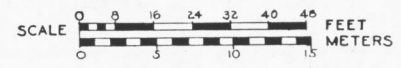

- LEGEND
- B BLANKET WARMER
 - C CLOTHES CHUTE
 - J JANITOR
 - K INCINERATOR
 - L LINEN ROOM
 - N NURSES STATION
 - S STORAGE
 - X INSTRUCTION

Fig. 158. Plan of Second Floor

